



ADDRESS
RESIDENCES
DUBAI CREEK HARBOUR

FLOOR PLAN

EMAAR


ADDRESS
RESIDENCES
DUBAI CREEK HARBOUR

1 BEDROOM

PODIUM 01UNIT 01

SUITE AREA	701.16 SQ.FT.	65.14 SQ.M.
BALCONY AREA	66.31 SQ.FT.	6.16 SQ.M.
TOTAL AREA	767.47 SQ.FT.	71.30 SQ.M.

KEY PLAN LEVEL
PODIUM 01

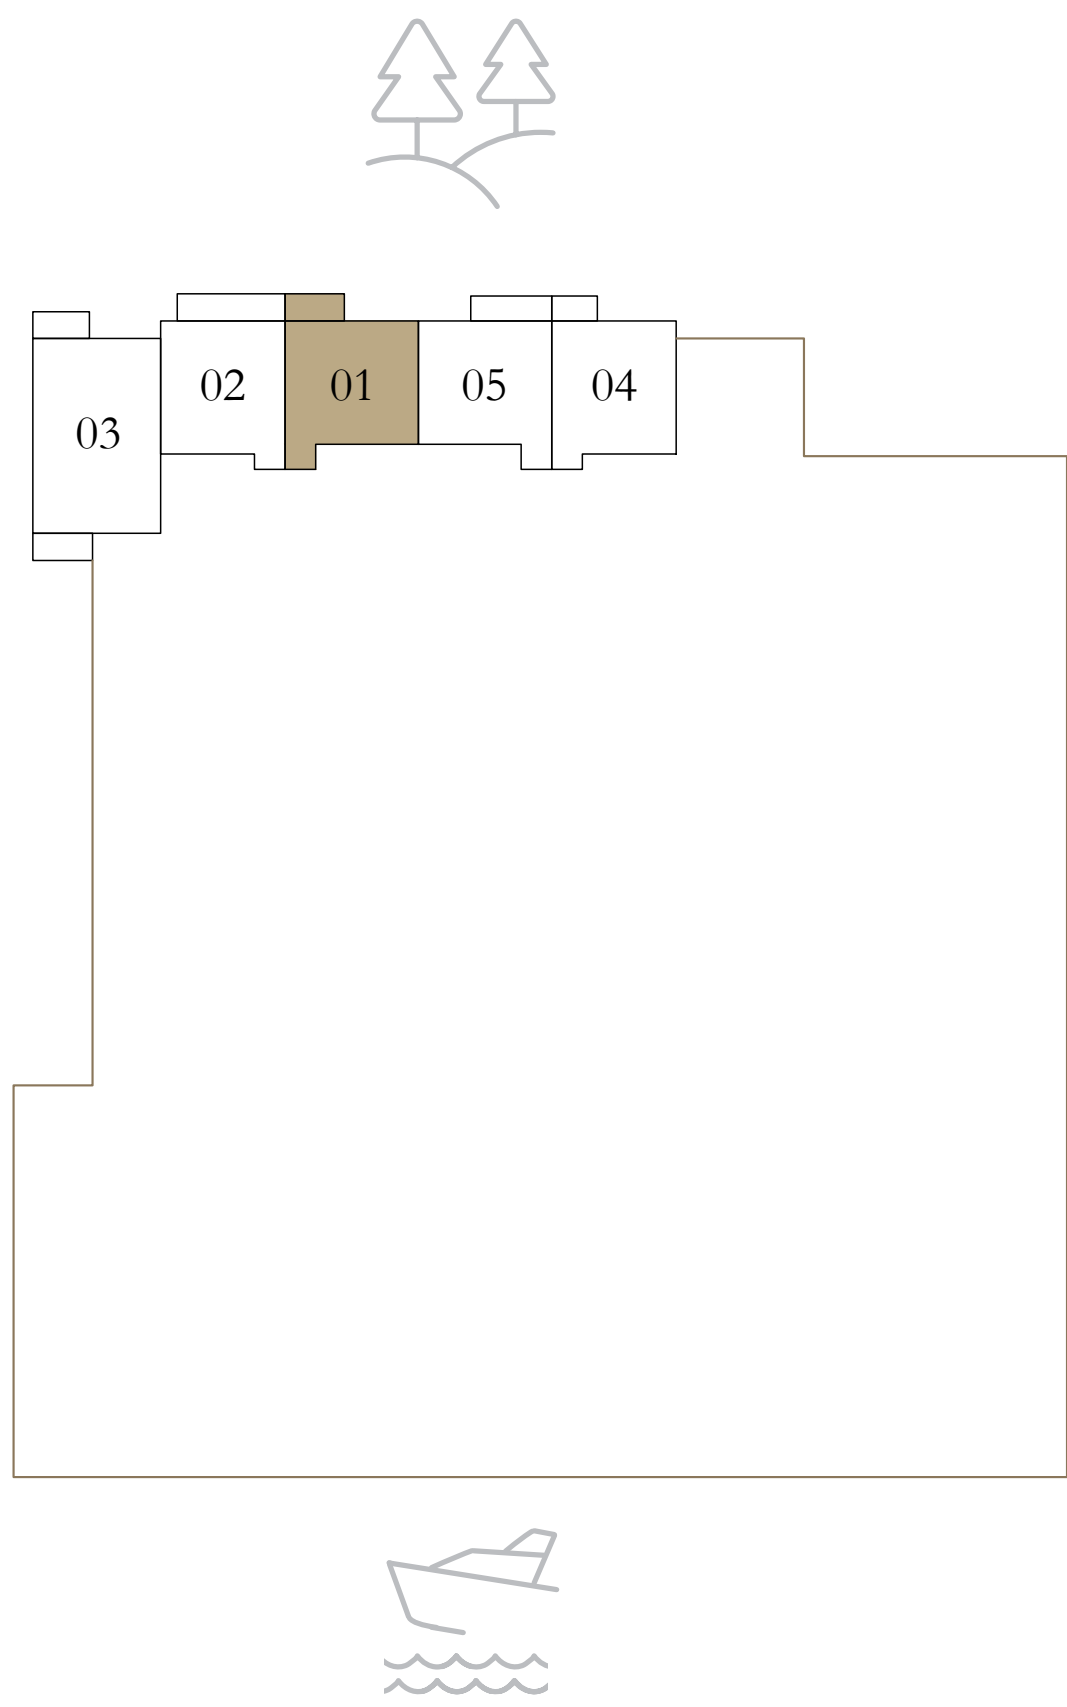

KEY SECTION



Disclaimer : All dimensions are in imperial and metric, and measured from finish to finish excluding construction tolerances. 2. All materials, dimensions, and drawings are approximate only. 3. Information is subject to change without notice, at developer’s absolute discretion. 4. Actual area may vary from the stated area. 5. Drawings not to scale. 6. All images used are for illustrative purposes only and do not represent the actual size, features, specifications, fittings, and furnishings. 7. The developer reserves the right to make revisions / alterations, at it’s absolute discretion, without any liability whatsoever.

ADDRESS
RESIDENCES
DUBAI CREEK HARBOUR


1 BEDROOM

LEVEL 01

UNIT 01

SUITE AREA	701.16 SQ.FT.	65.14 SQ.M.
BALCONY AREA	66.41 SQ.FT.	6.17 SQ.M.
TOTAL AREA	767.57 SQ.FT.	71.31 SQ.M.

KEY PLAN LEVEL
01

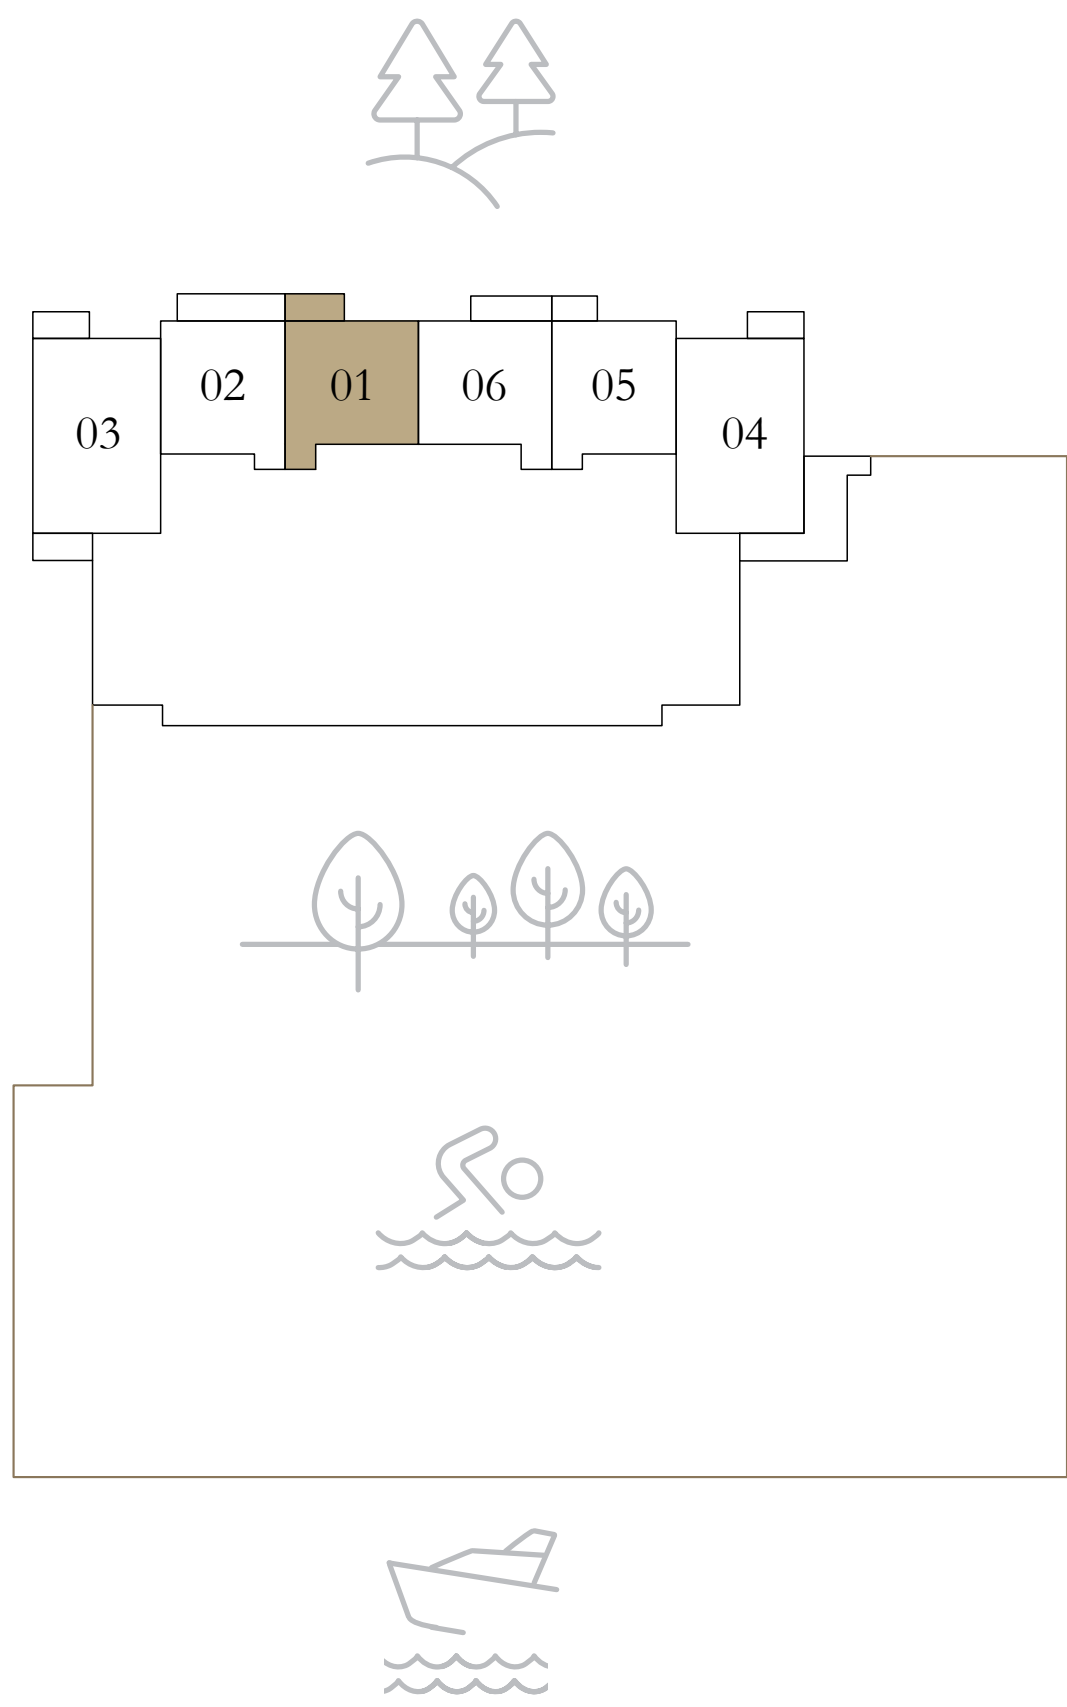

KEY SECTION



Disclaimer : All dimensions are in imperial and metric, and measured from finish to finish excluding construction tolerances. 2. All materials, dimensions, and drawings are approximate only. 3. Information is subject to change without notice, at developer’s absolute discretion. 4. Actual area may vary from the stated area. 5. Drawings not to scale. 6. All images used are for illustrative purposes only and do not represent the actual size, features, specifications, fittings, and furnishings. 7. The developer reserves the right to make revisions / alterations, at it’s absolute discretion, without any liability whatsoever.

<

<

<

